


2018 AIDS LIFECYCLE

OVERVIEW/DETOUR

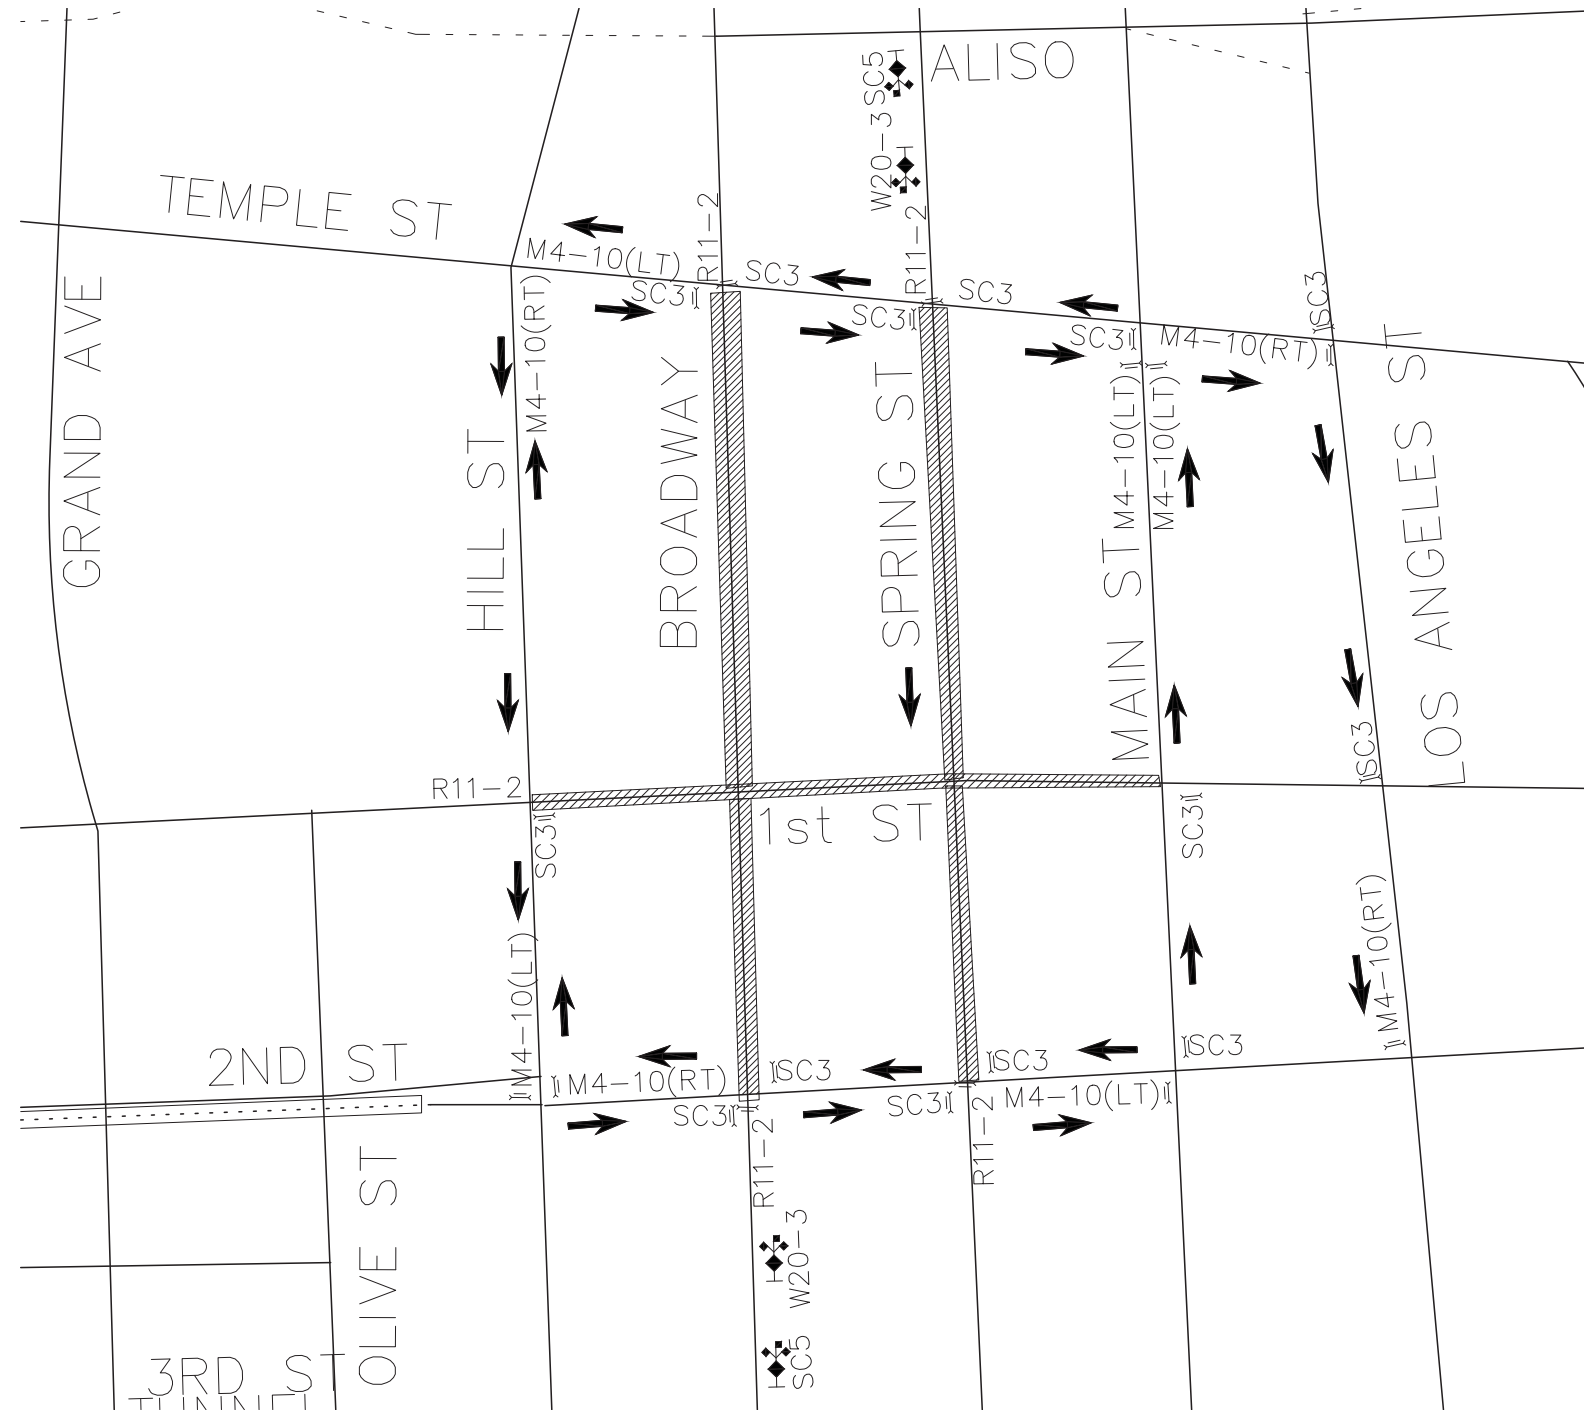

EVENT DAY CONTACTS:

Leah Perloff, FinishLine Manager
617.821.2581

Christopher Carrington Dir. of Production
NEED CELL #

Joe Velasco Jr (PTC)
562.208.9961

TRAFFIC CONTROL TIMELINE:

2018 AIDS LIFECYCLE
 FULL CLOSURE OF BROADWAY, 2ND ST TO TEMPLE
 FULL CLOSURE OF SPRING ST, 2ND ST TO TEMPLE
 FULL CLOSURE OF 1ST ST, HILL ST TO MAIN ST
 LEFT LANE CLOSURE OF MAIN ST, 1ST TO TEMPLE
 SAT 6/9/18, 0600 – 2359

CONCEPTUAL PLANS
 PLANS NOT DRAWN TO SCALE

PROJECT/SHEET TITLE: 2018 AIDS LIFECYCLE		DATE: 5/14/2018
		SCALE: NOT TO SCALE
		DRAWN BY: IR
		CHECKED BY: JWJ
COMPANY/CONTACT:		PROJECT NO.:
		JOB NO.:
		FILE NO.:
		SHEET NO.: SHEET 01 OF 05
APPROVED BY:	REVISIONS	
NAME/SIGNATURE _____ TITLE _____ DATE _____	NO.:	DATE:
NAME/SIGNATURE _____ TITLE _____ DATE _____	DESCRIPTION:	BY:
NAME/SIGNATURE _____ TITLE _____ DATE _____		